


RAISED BEAM DETAIL

RAISED BEAM NOT TO EXCEED 4' HIGH

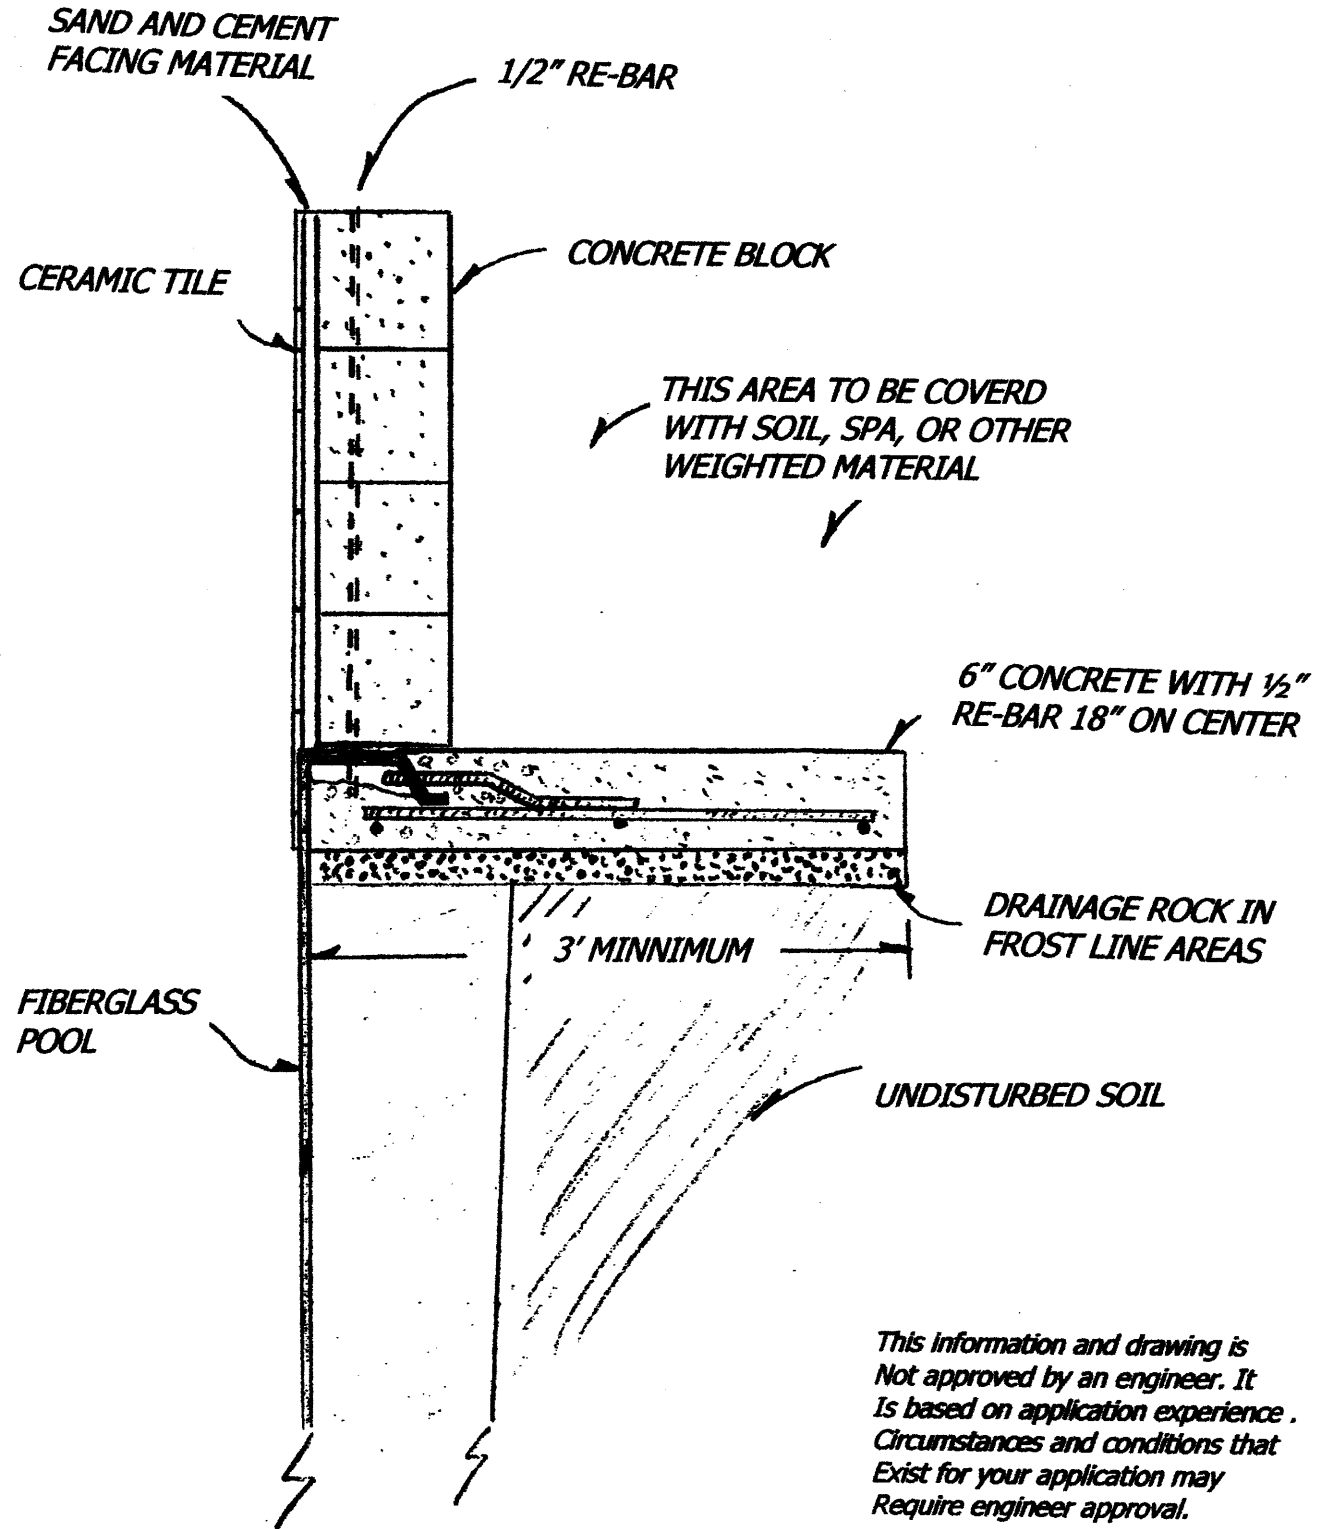

This information and drawing is Not approved by an engineer. It Is based on application experience. Circumstances and conditions that Exist for your application may Require engineer approval.