



WOOD DECK DETAIL

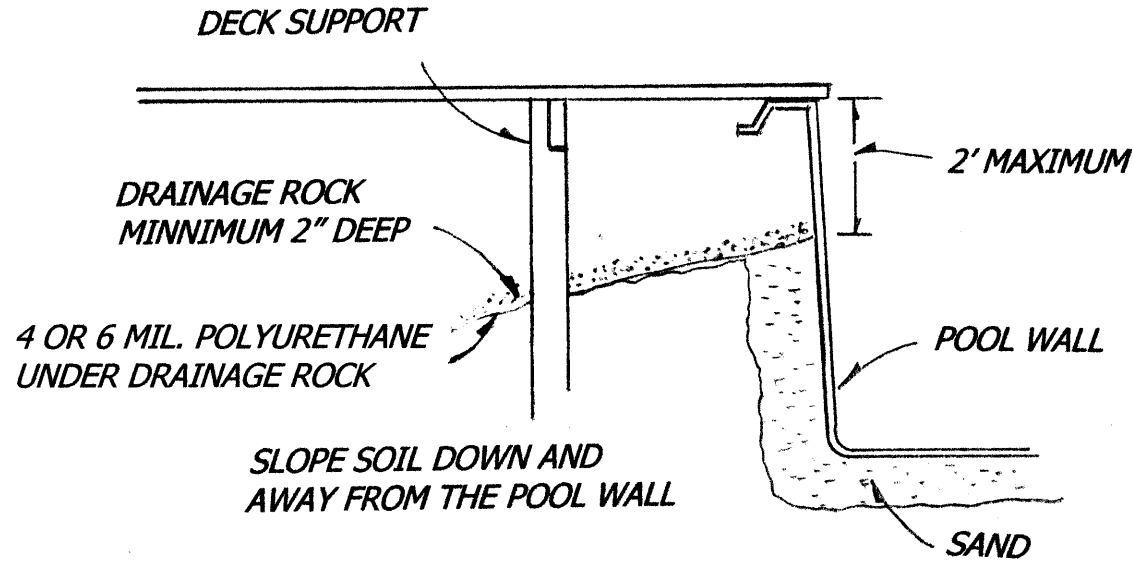

NOTE: A POOL WALL MORE THAN TWO FEET ABOVE THE GROUND WILL REQUIRE AN ENGINEERED SUPPORT SYSTEM AND MAY VOID THE MANUFACTURERS WARRANTY

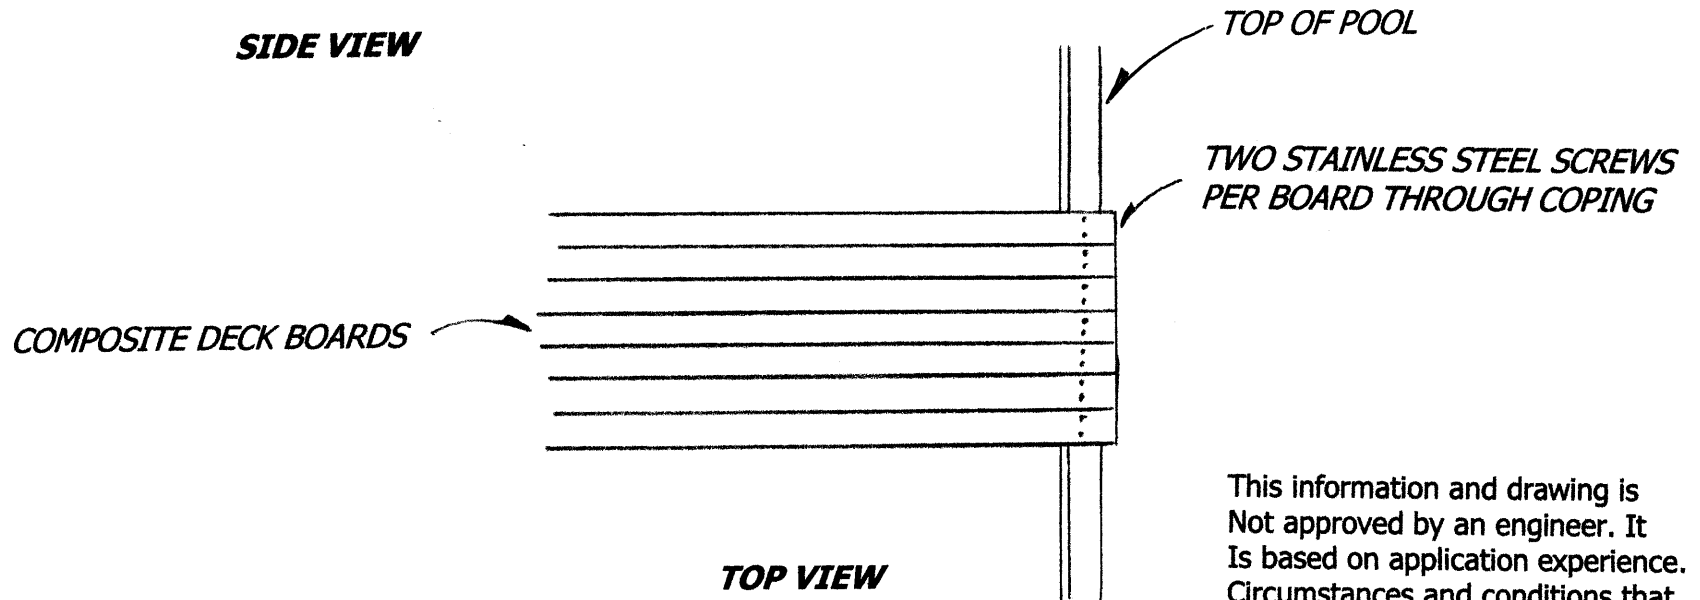

This information and drawing is Not approved by an engineer. It Is based on application experience. Circumstances and conditions that Exist for your application may Require engineer approval.